


PLAN FOR ASHTI TALUKA SHIKSHAN PRASARAK MANDAL'S ADV. B. D. HAMBARDE LAW COLLEGE BUILDING GAT NO :- 463, @ ASHTI, TAL. ASHTI, DIST. BEED

AREA STATEMENT
 TOTAL PLOT AREA :- 11 A 6 GUNTHE
 G.F. AREA :- 7069.00 SQFT
 F.F. AREA :- 5388.00 SQFT
 S.F. AREA :- 5388.00 SQFT
 B/UP. AREA :- 17845.00 SQFT

SCHEDULE OF OPENING
 1. D 4'0"X7'0" DOOR
 2. W 5'0"X4'0" WINDOWS

STAMP OF APPROVAL

Signature
 मुख्याधिकारी
 नगर पंचायत, आष्टी

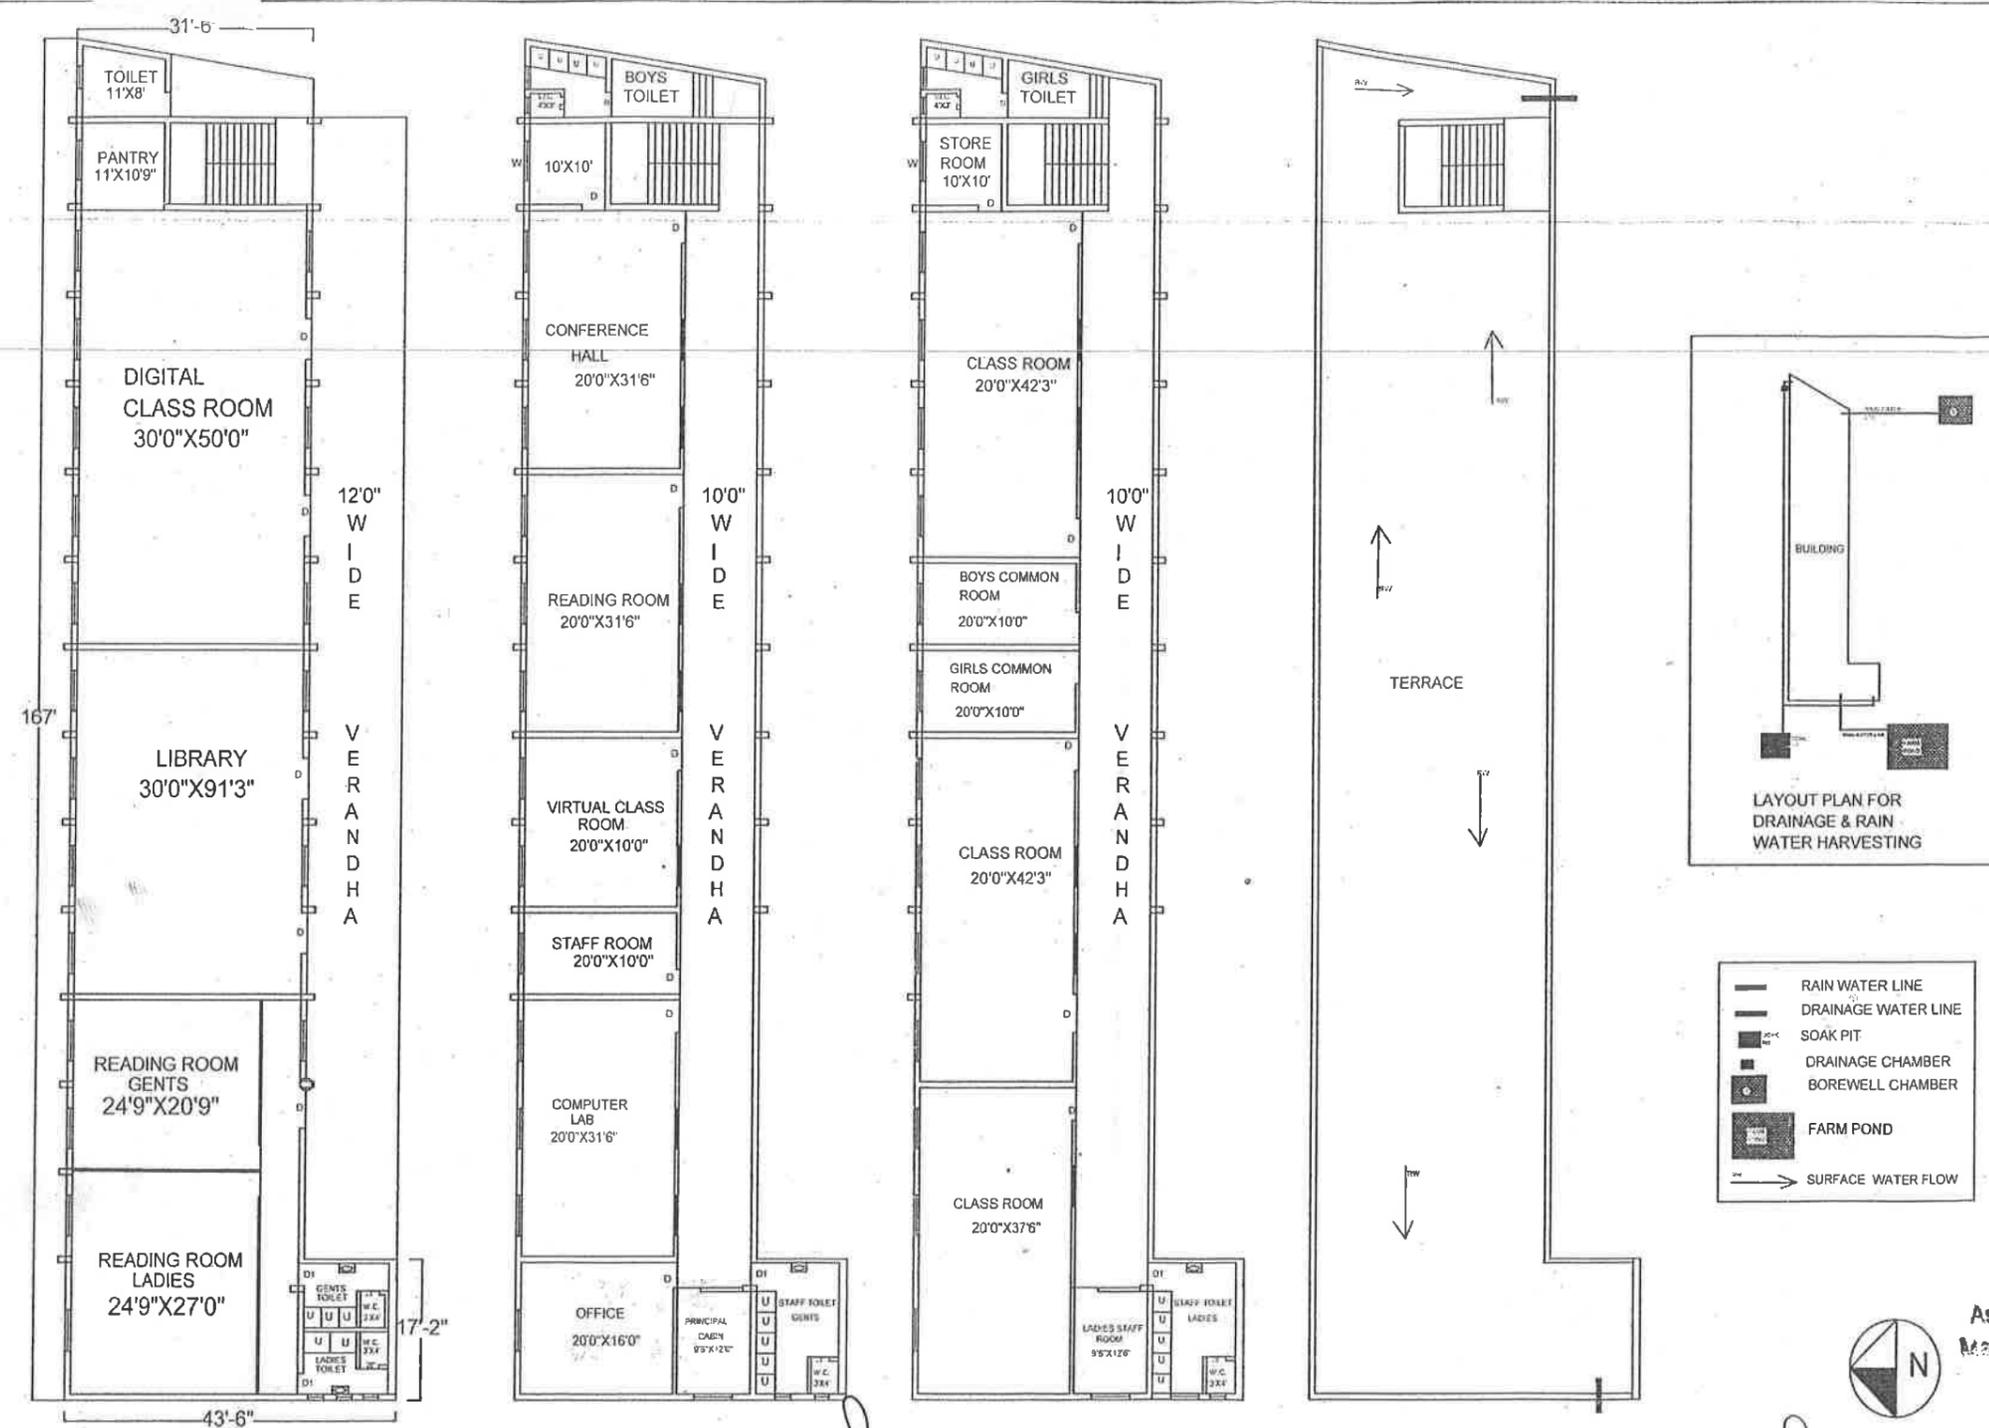

GROUND FLOOR PLAN FIRST FLOOR PLAN SECOND FLOOR PLAN TERRACE FLOOR PLAN

LAYOUT PLANS

This is to certify that, as per layout & schedule mentioned buildings are completed in the premises. And Drainage & Rain Water Harvesting work also completed.

Signature
Principal
 Adv. B.D. Hambarde Vid. Mahavidyalaya
 Ashti, Tal. Ashti, Dist. Beed

Signature
President
 Ashti Taluka Shikshan Prasarak Mandal, Ashii, Tq. Ashti, Dist. Beed

Signature
Sanjay Gundecha & Associates
 Engineers & Valuers
 At/po. Jamkhed, Dist. A. Nagar
 M. - 1453895, F. - 21938
 Mob - 9423463944

OWNER SIGN ARCH SIGN

M/S. SANJAY GUNDECHA & ASSOCIATES ENGINEERS & ARCHITECTS SONAR GALLI, JAMKHED PH NO:- 9423463944